



666 MASSACHUSETTS AVE., UNIT 1  
 BOSTON, MA

SCALE: 1/4" = 1'-0"

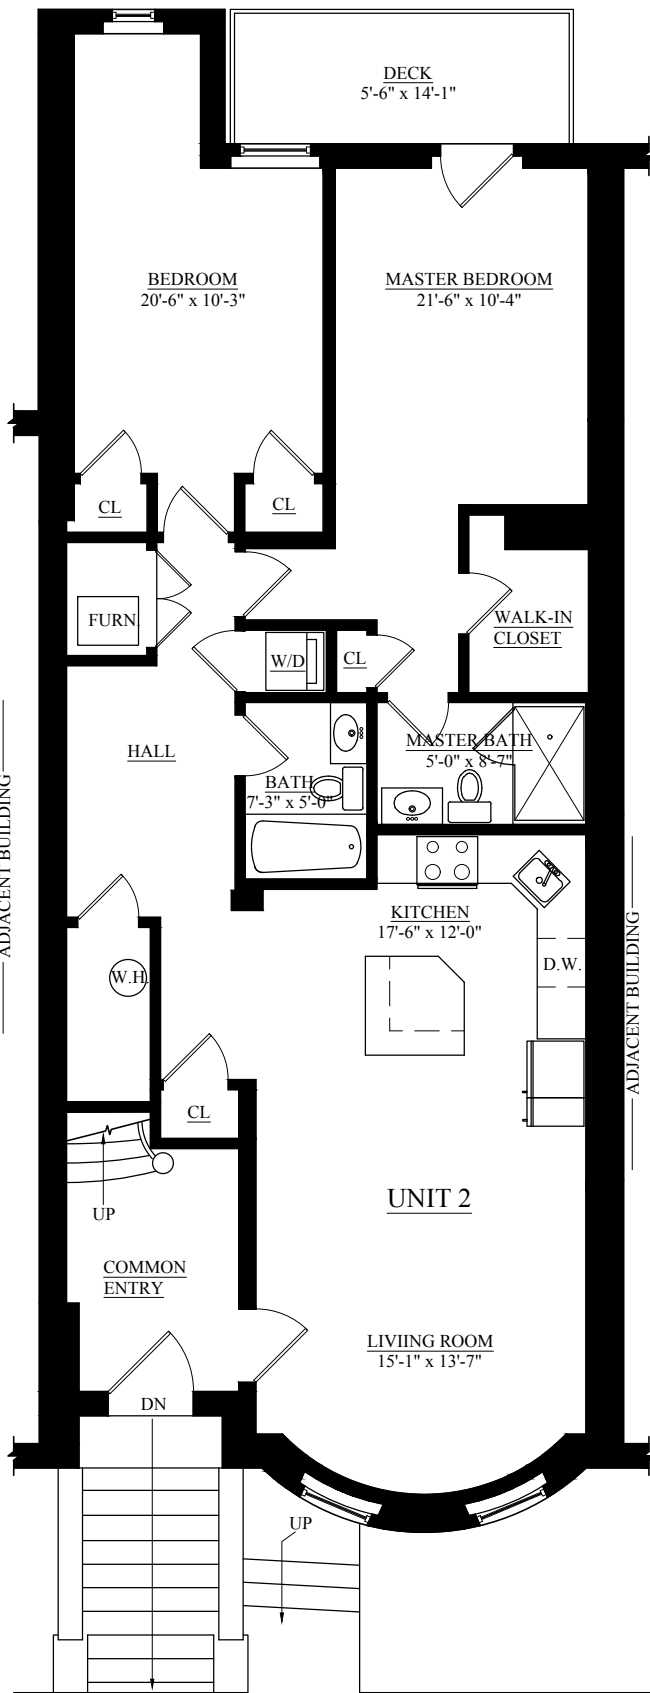


666 MASSACHUSETTS AVE., UNIT 2  
 BOSTON, MA

SCALE: 1/4" = 1'-0"

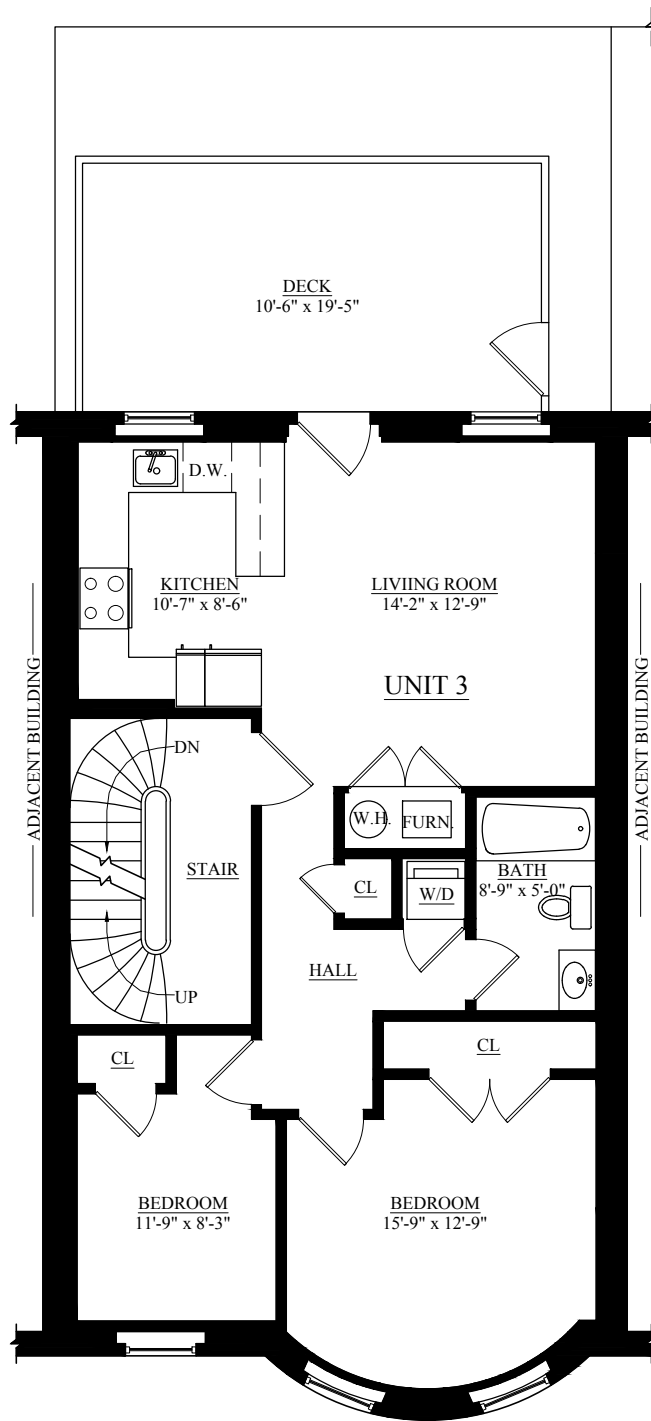


666 MASSACHUSETTS AVE., UNIT 3  
BOSTON, MA

SCALE: 1/4" = 1'-0"

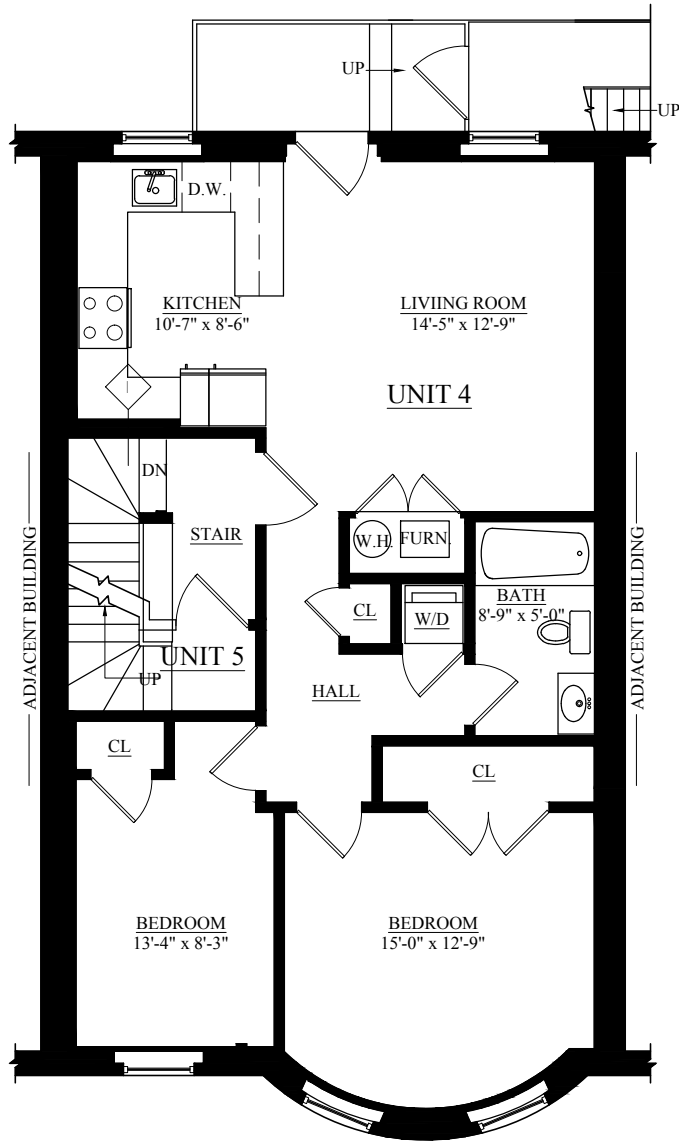


666 MASSACHUSETTS AVE., UNIT 4  
 BOSTON, MA

SCALE: 1/4" = 1'-0"

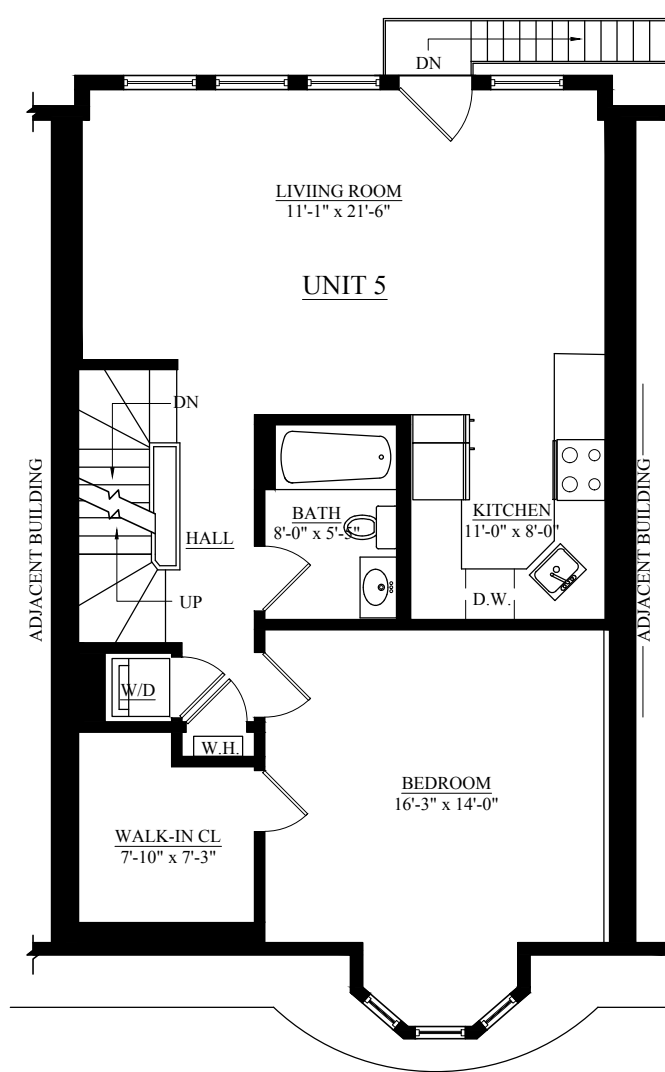

666 MASSACHUSETTS AVE., UNIT 5  
 BOSTON, MA

SCALE: 1/4" = 1'-0"

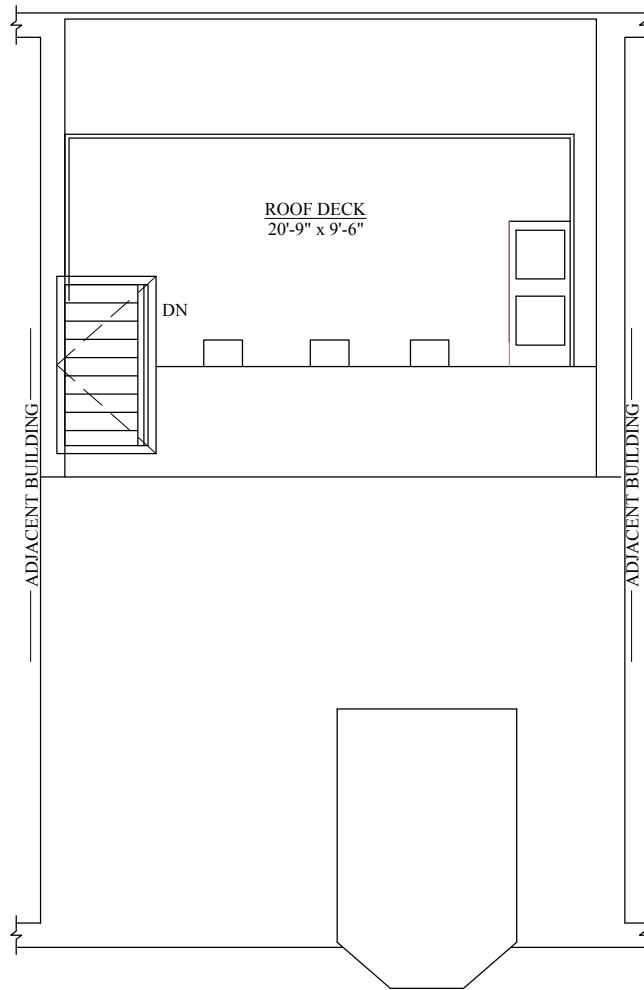

666 MASSACHUSETTS AVE., ROOF  
BOSTON, MA

SCALE: 1/4" = 1'-0"